
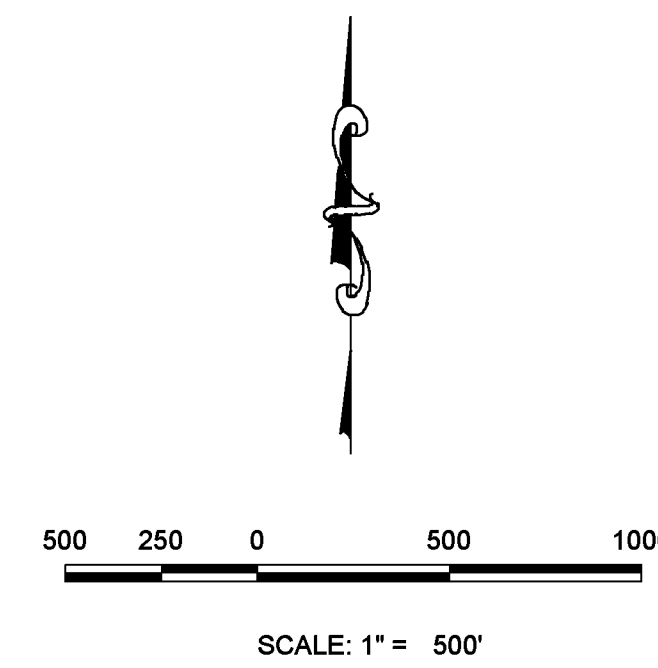


POWHATON COMMUNITY AUTHORITY AND POWHATON ROAD METROPOLITAN DISTRICT NOS. 1-11

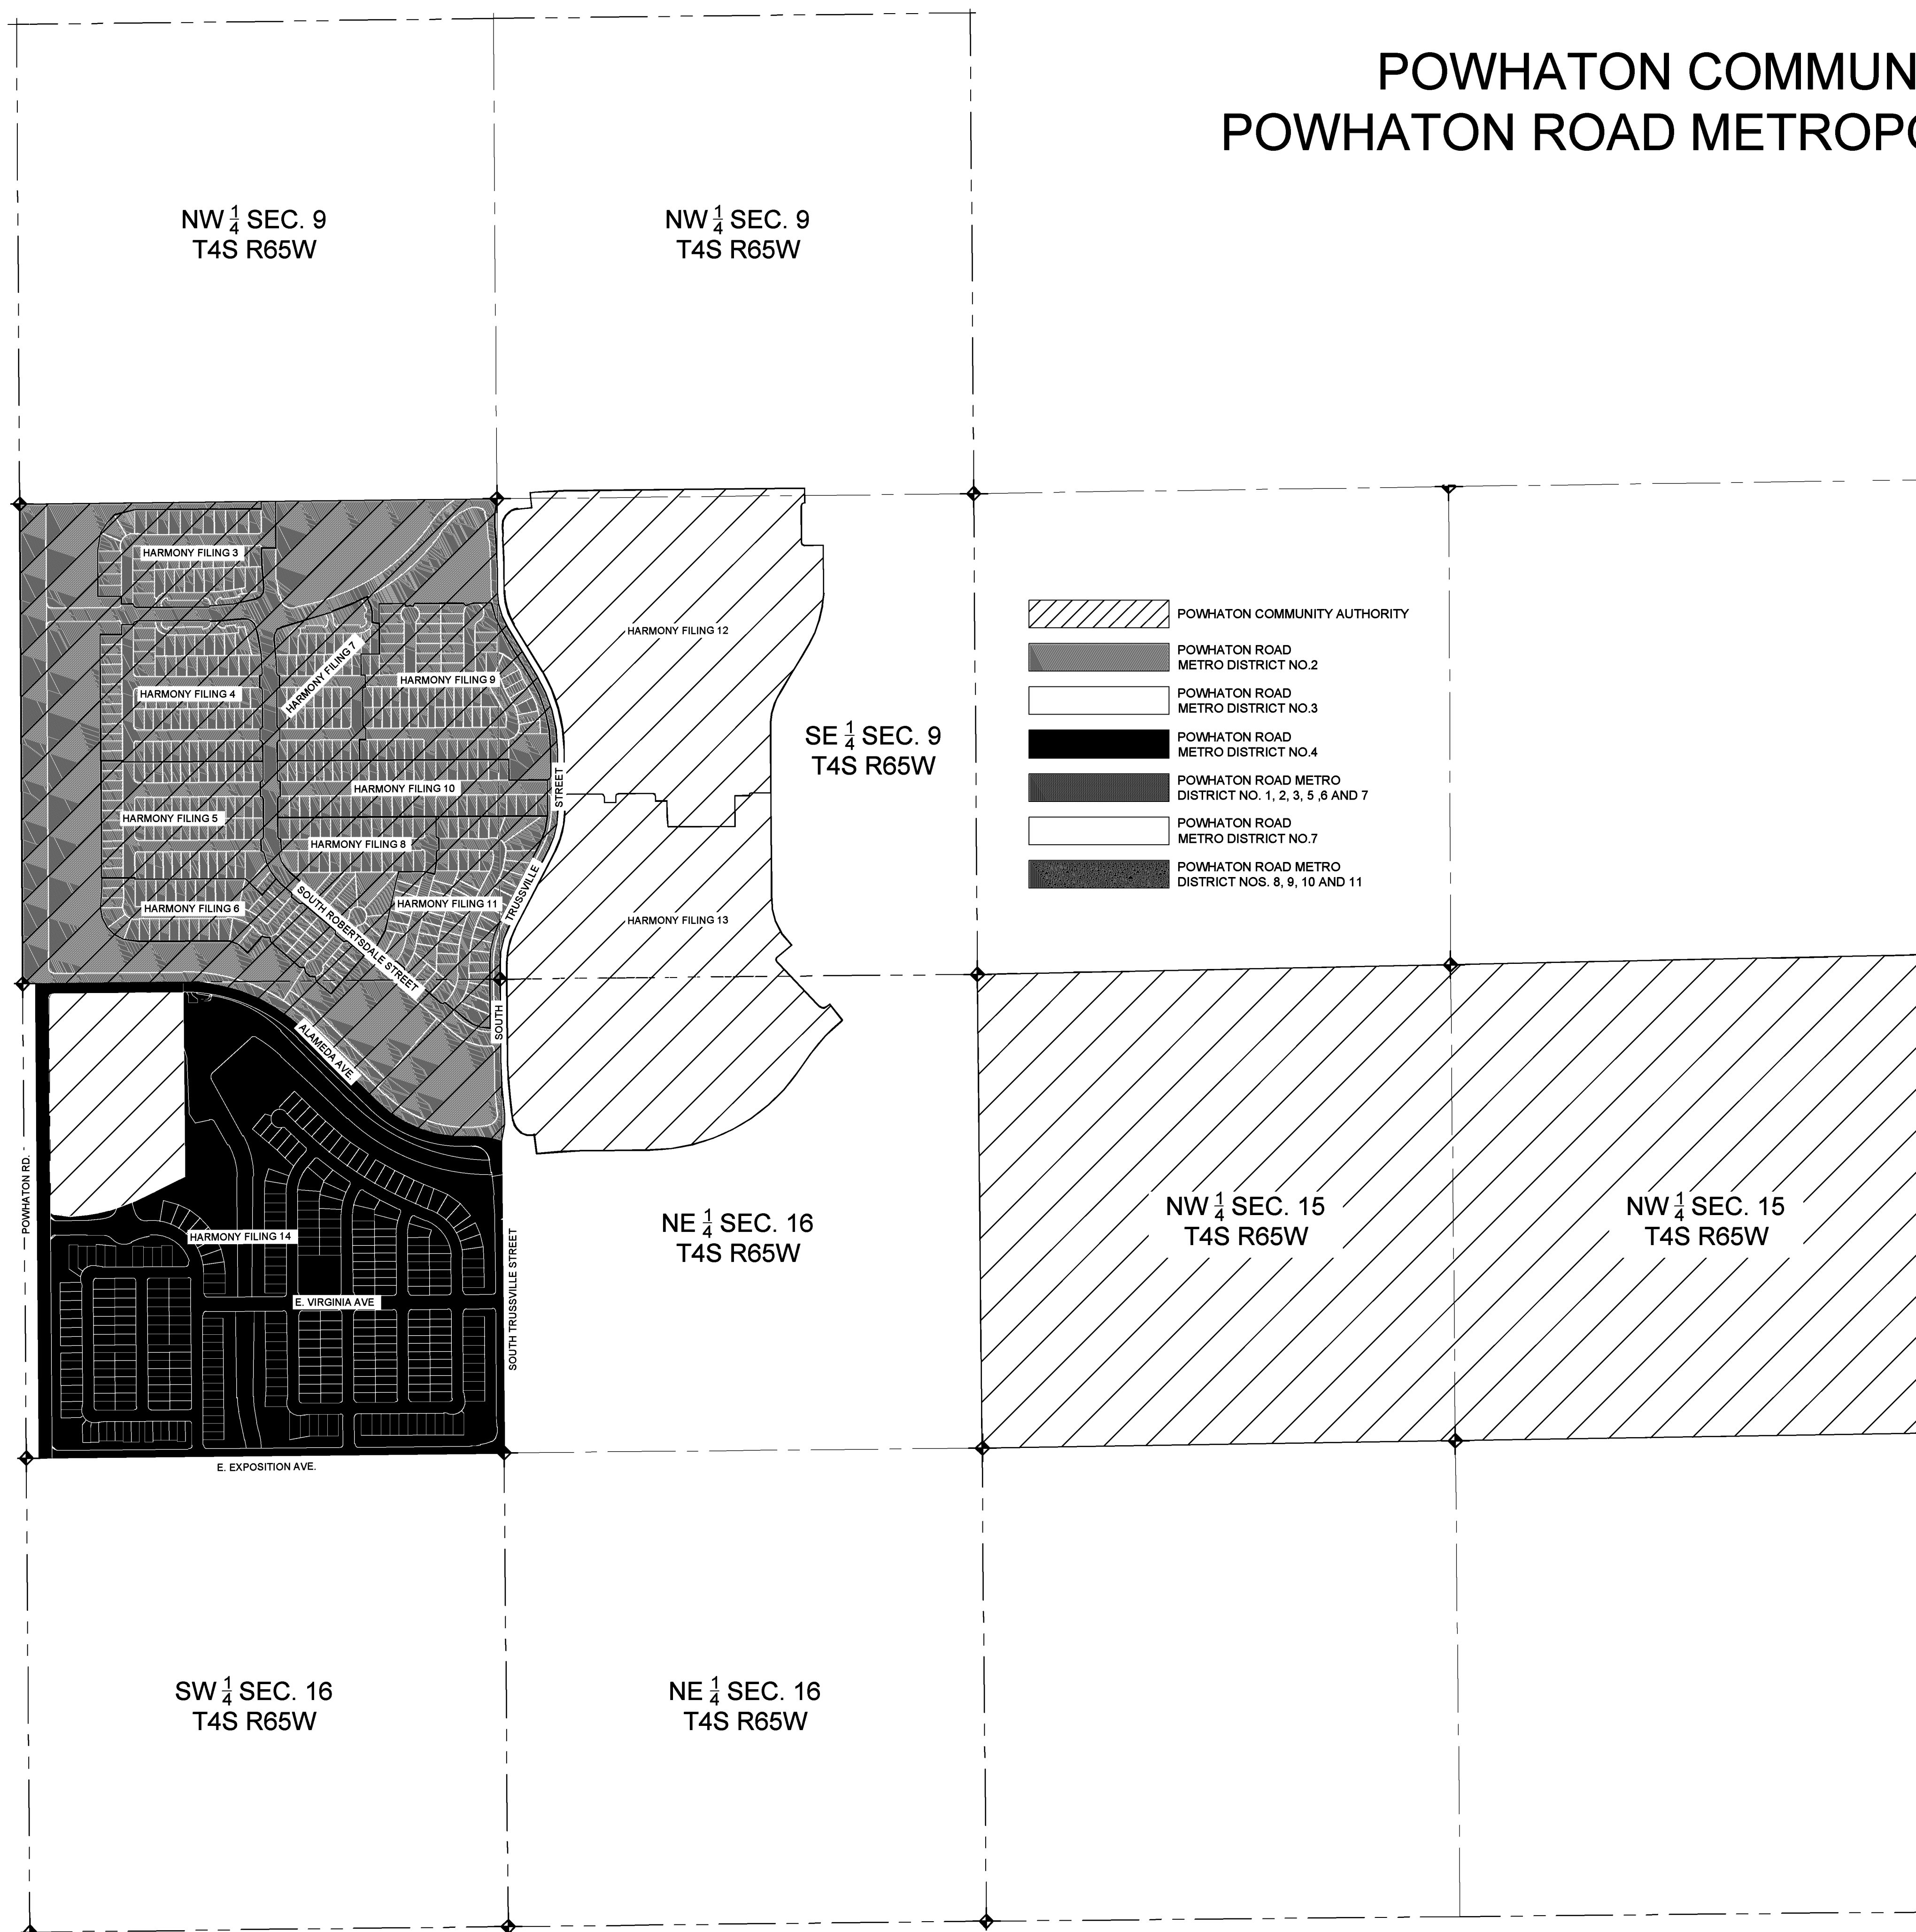

N:\PROJECTS\0017504 SAND CREEK\04\ENGINEERING\EXHIBITS\AUTHORITY BOUNDARY MAPS\AUTHORITY BOUNDARY MAP - 11-5-24.DWG, STRANCOEUR, 11/25/24

<p>10333 E DRY CREEK RD. SUITE 240 ENGLEWOOD, CO 80112 TEL: 720.482.9526</p>						POWHATON COMMUNITY AUTHORITY MAPS	
						SCALE: 1" = 500'	DRAWN BY: STF
						CHECKED BY: BPW	
						FILE NO: 1	
						DATE: 11-5-24	
No.	Revisions	Date	Init.	Appr.	Date		

1